


SINGLE STORY STANDARD POLE BARN FORM

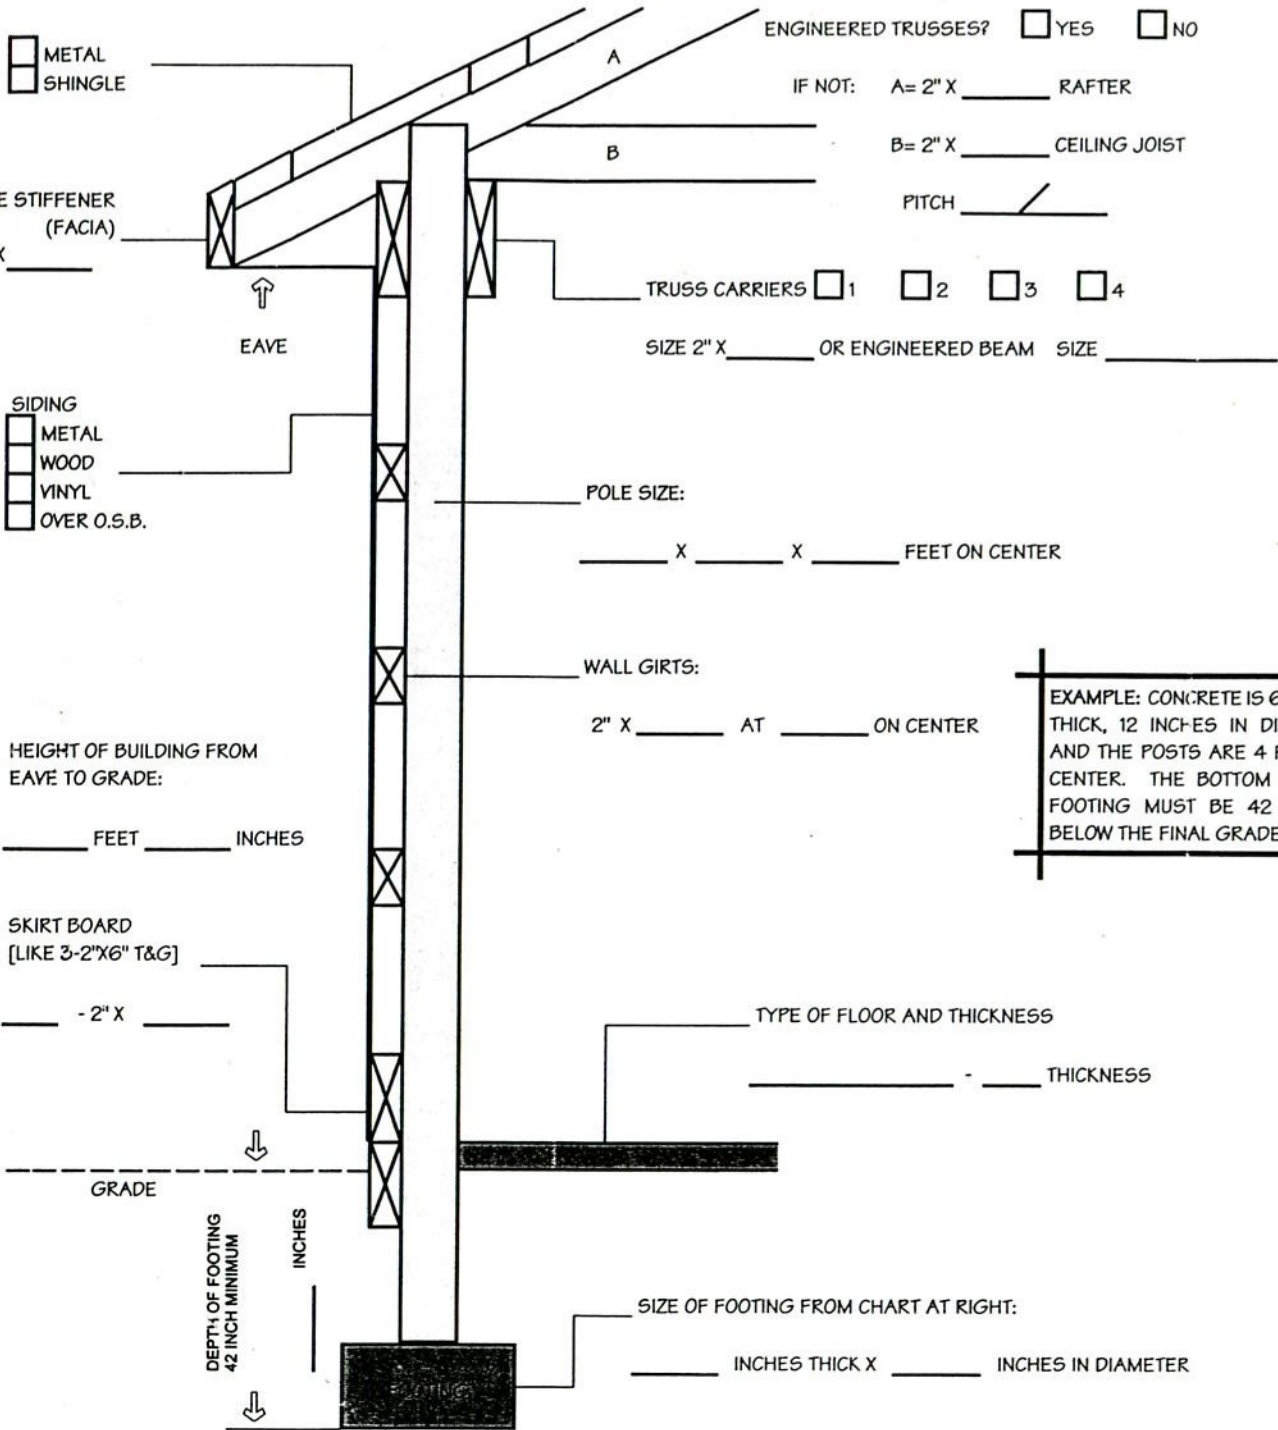

EXAMPLE: CONCRETE IS 6 INCHES THICK, 12 INCHES IN DIAMETER AND THE POSTS ARE 4 FEET ON CENTER. THE BOTTOM OF THE FOOTING MUST BE 42 INCHES BELOW THE FINAL GRADE.